


PROFIL RÁMU S PLOTNOU V ŘEZU

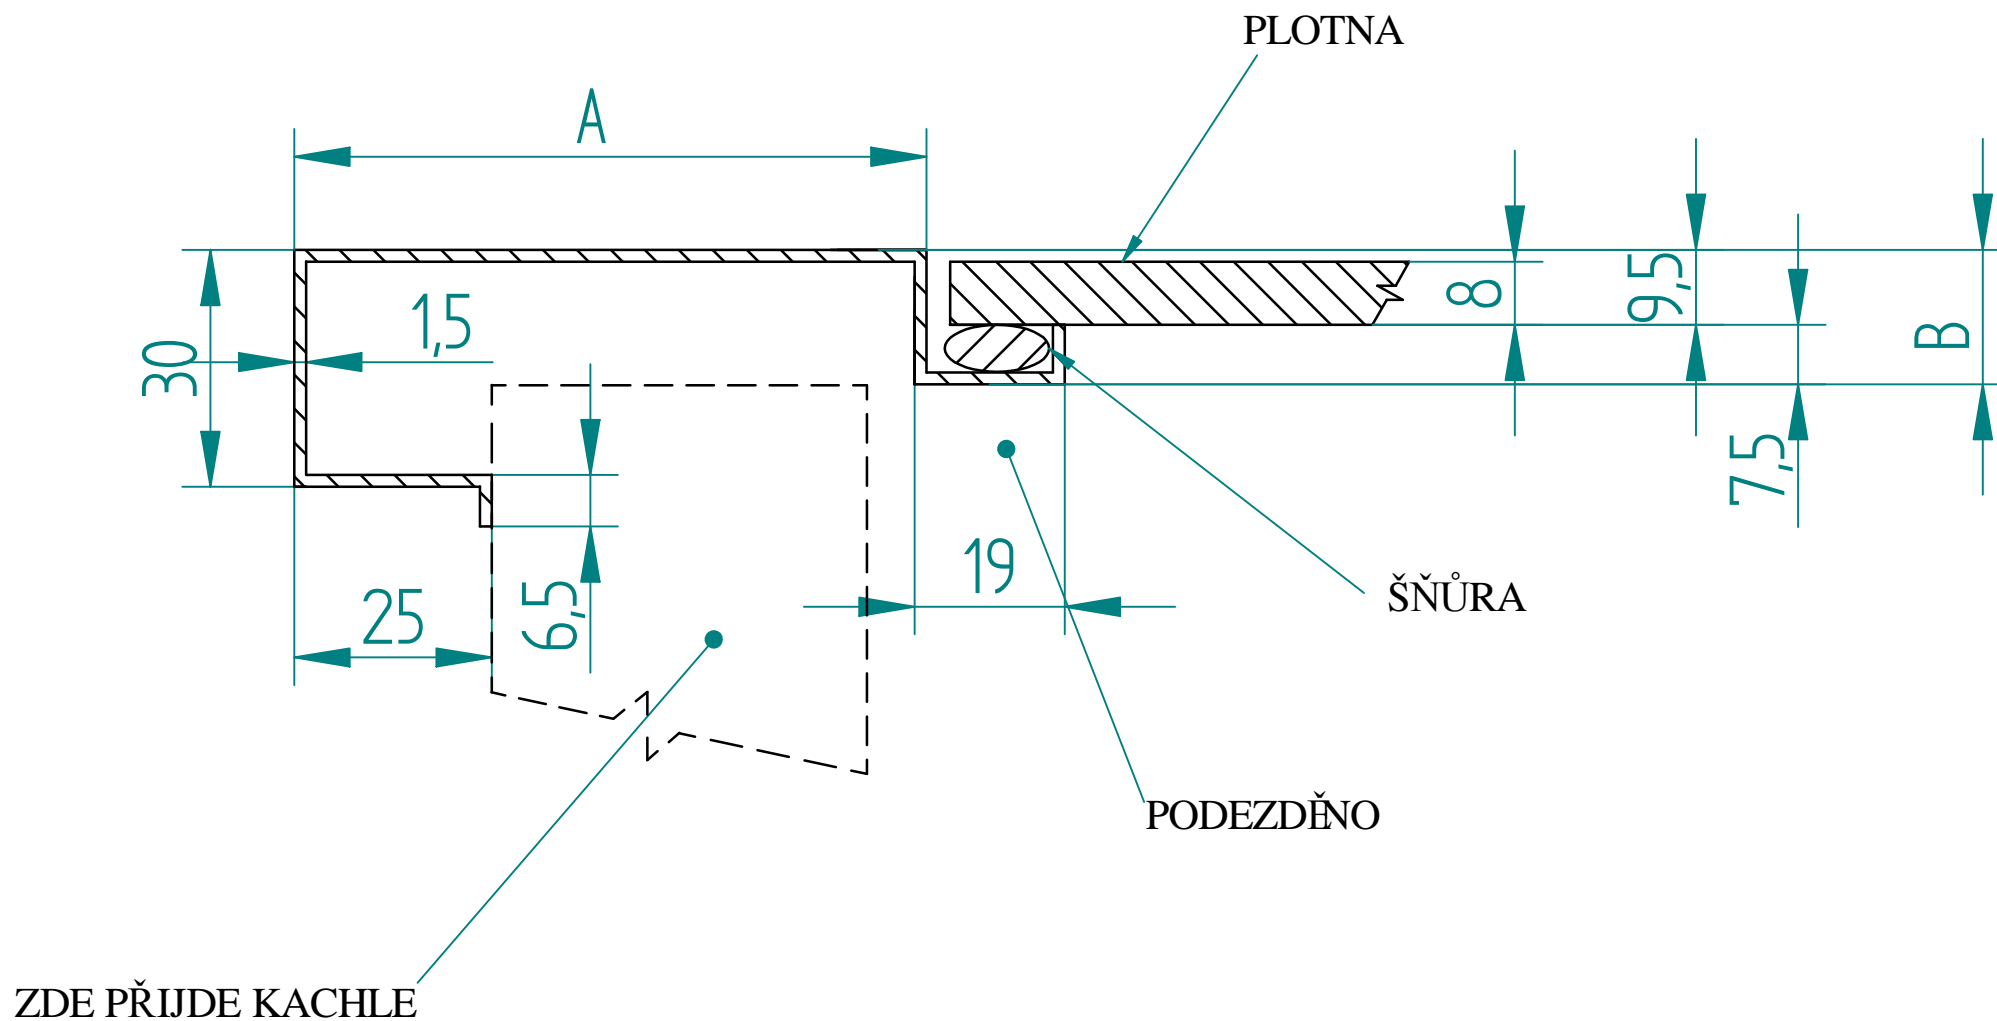

A - 80 - 200 MM

B - 17 - 21 MM